


r. Freileitung 20 KV

76
3
12

73
2

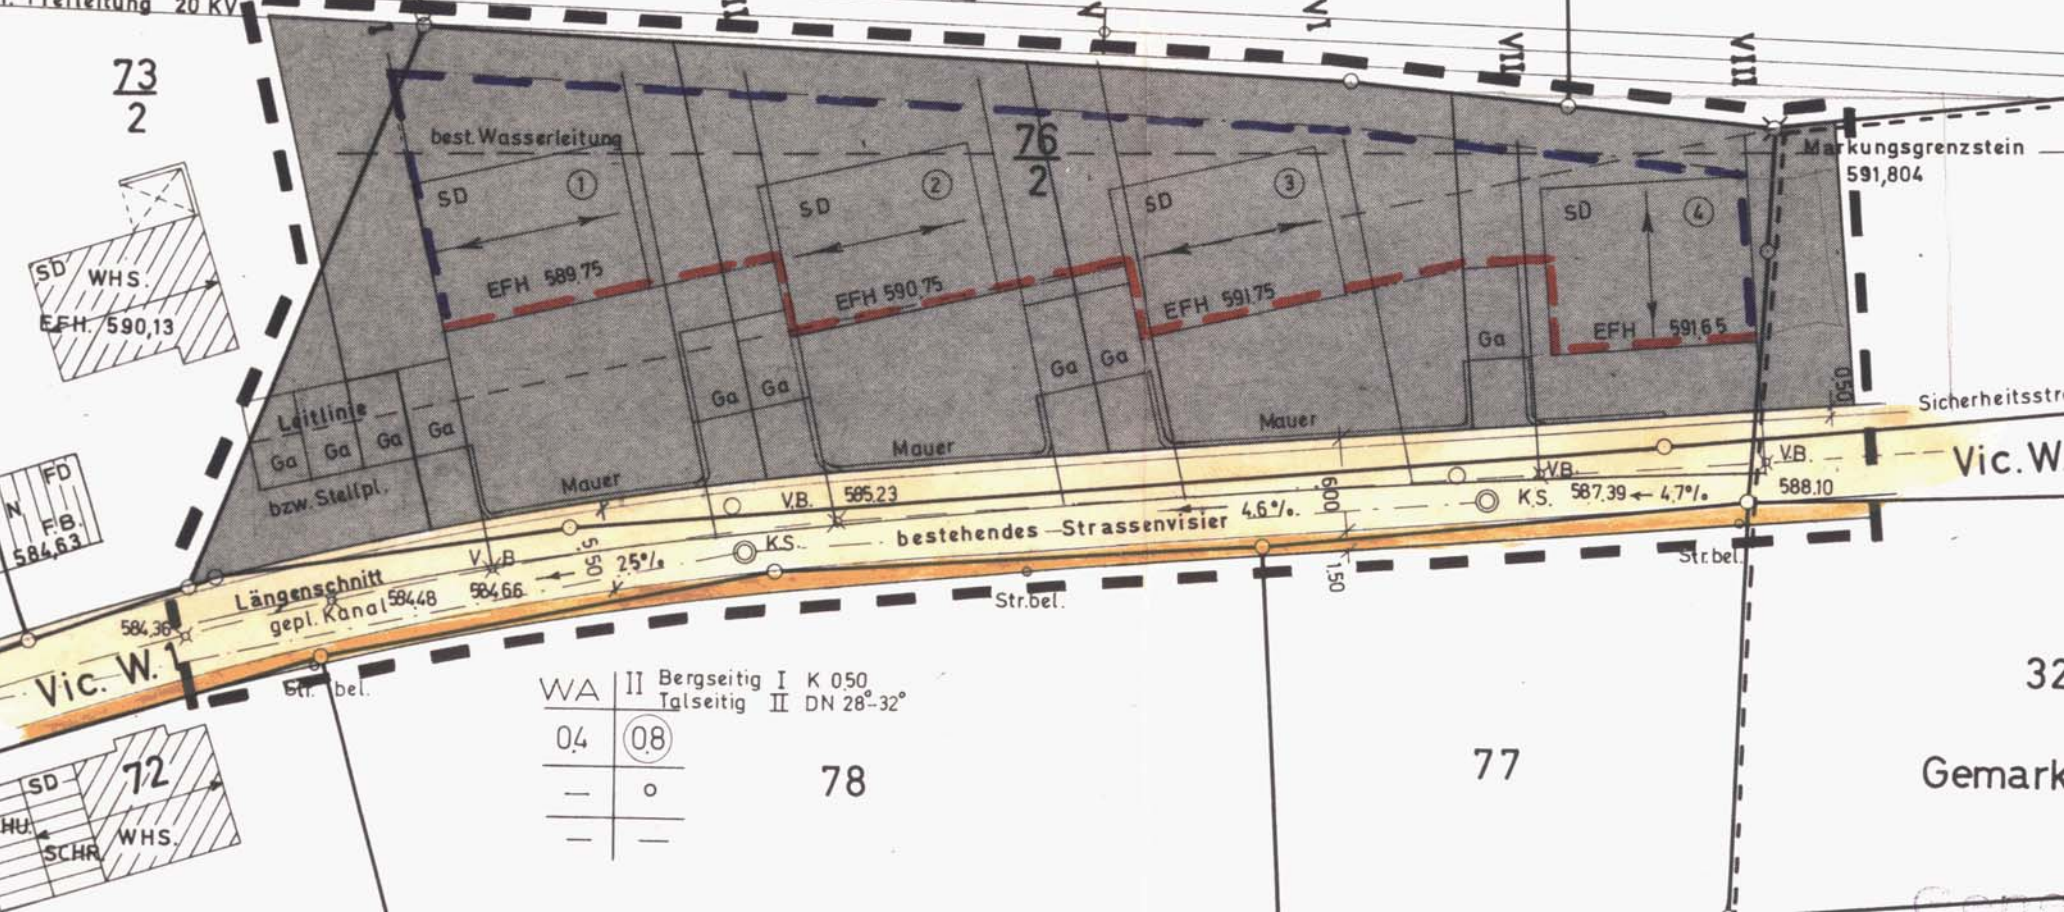

WA	II	Bergseitig I K 050
04	08	Talseitig II DN 28-32°
—	o	
—	—	

78

77

Gemark