


TIGT:  
1985  
RO  
CHNIERLE

GENEHMIGTER BEBAUUNGSPLAN  
"RÖTENBACHER TAL I"

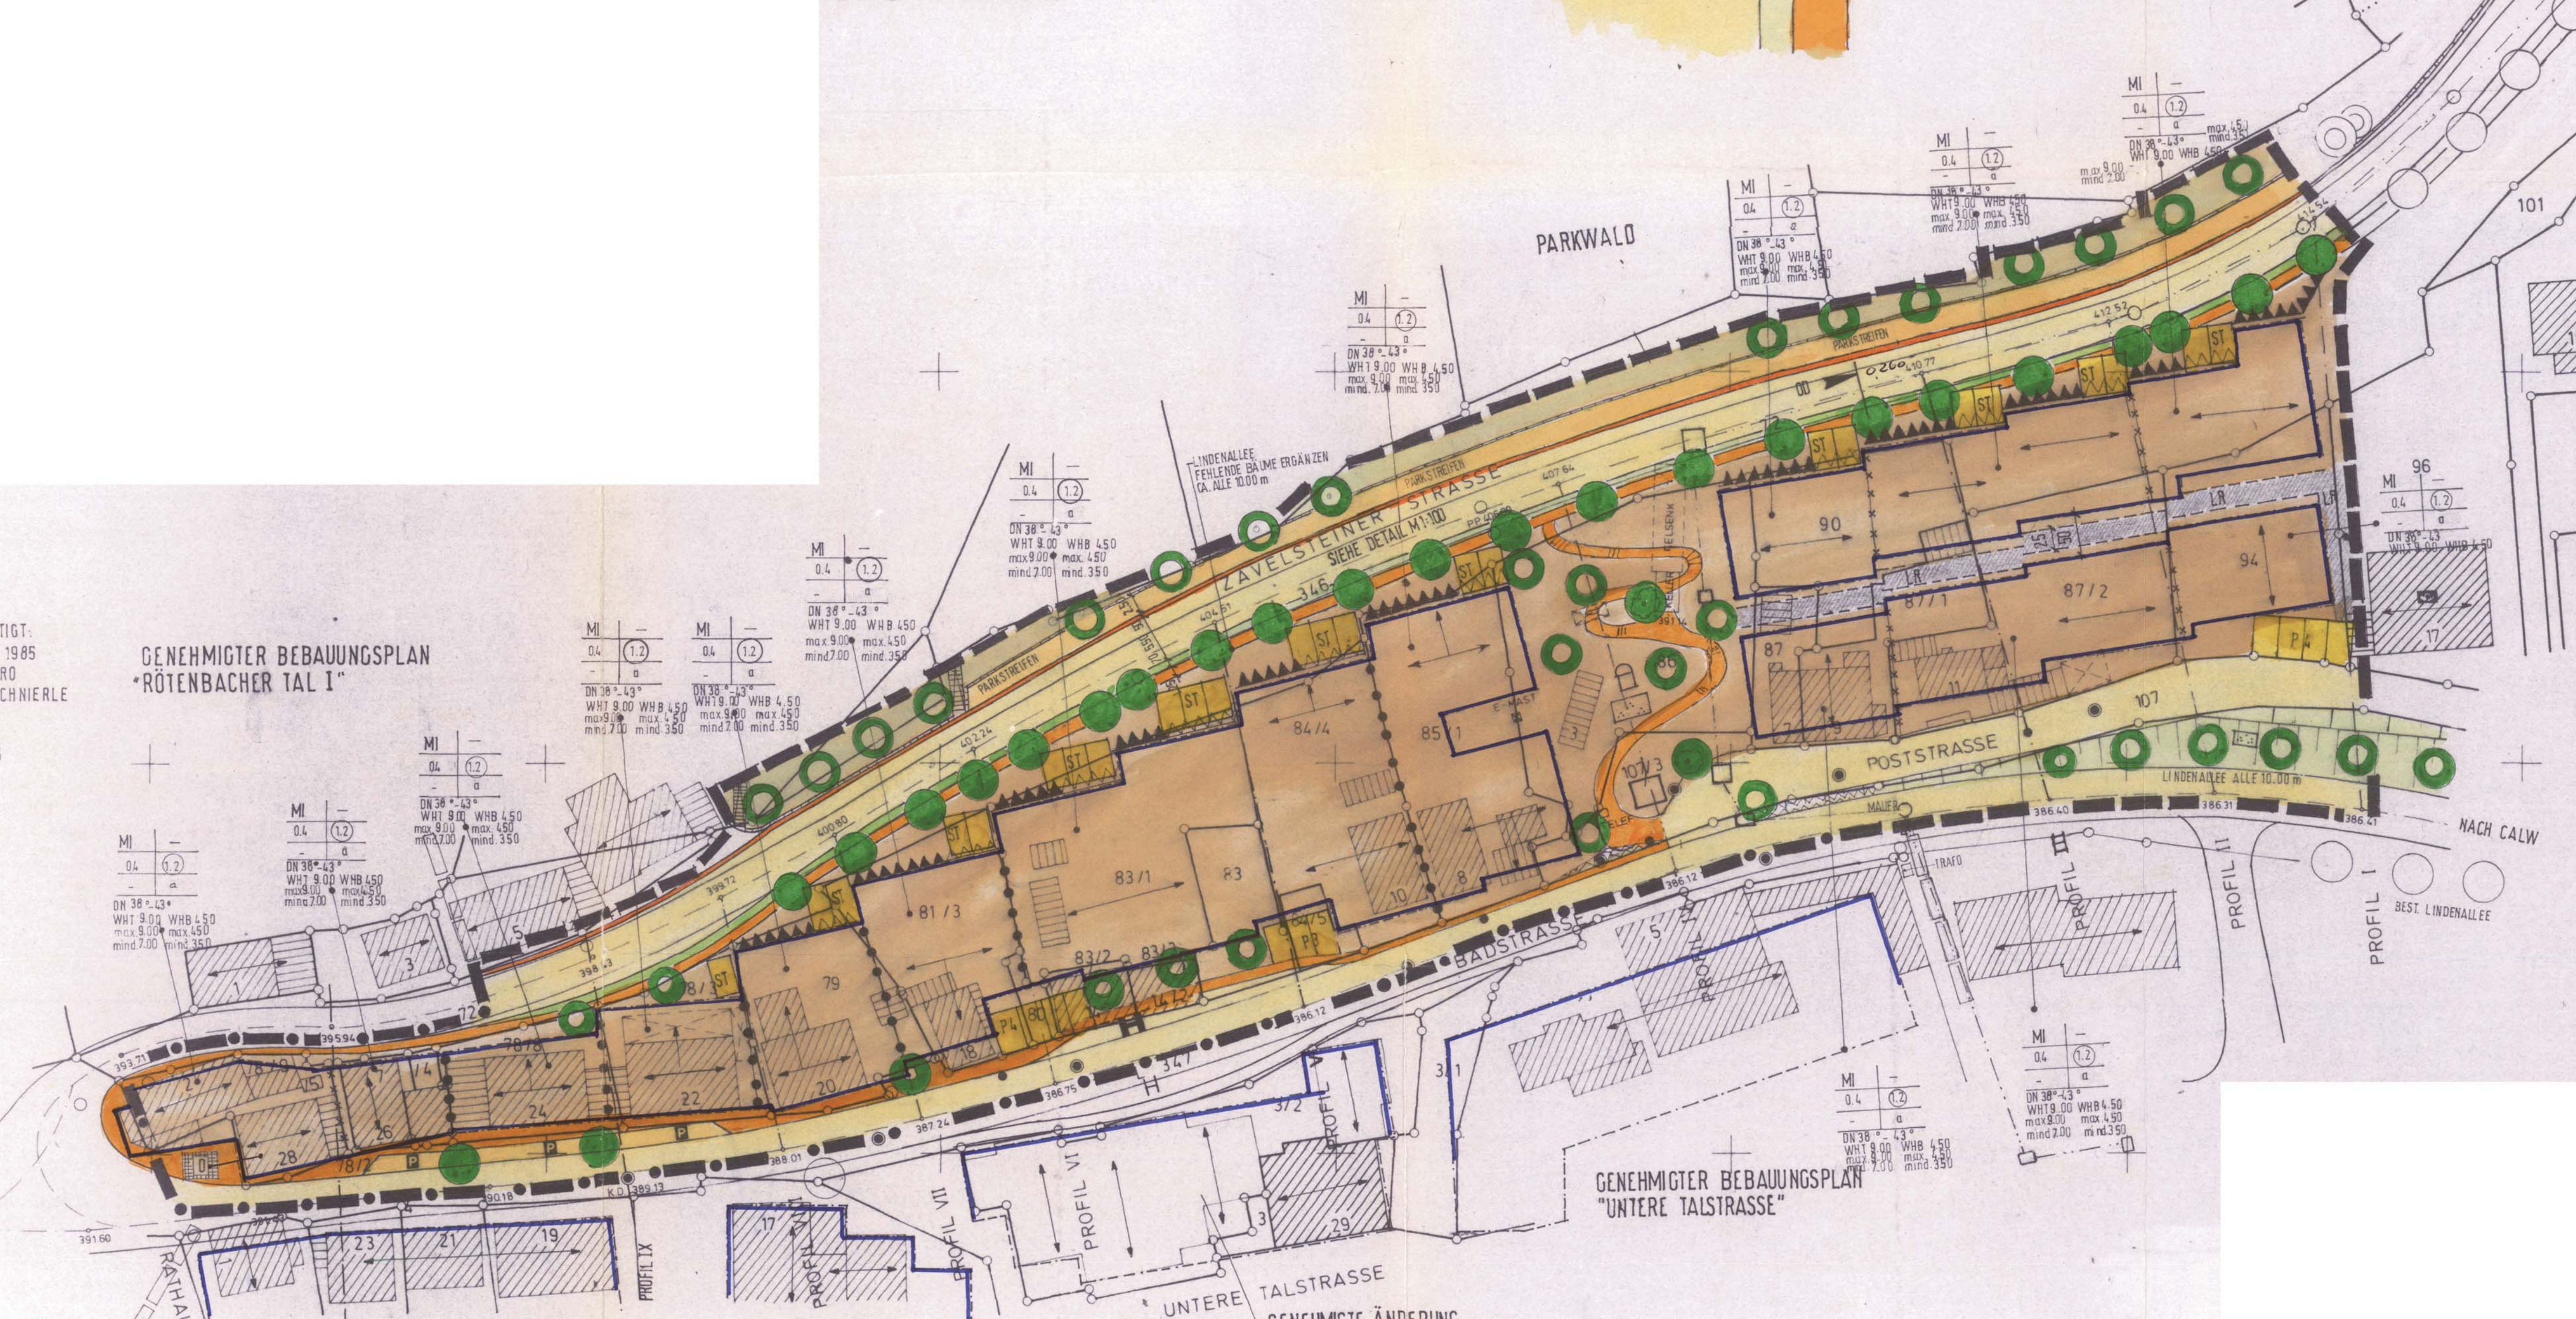

MI	-
0.4	(1.2)
-	a
DN 38°-43°	
WHT 9.00 WHB 4.50	
max 9.00 max 4.50	
mind 7.00 mind 3.50	

MI	-
0.4	(1.2)
-	a
DN 38°-43°	
WHT 9.00 WHB 4.50	
max 9.00 max 4.50	
mind 7.00 mind 3.50	

MI	-
0.4	(1.2)
-	a
DN 38°-43°	
WHT 9.00 WHB 4.50	
max 9.00 max 4.50	
mind 7.00 mind 3.50	

MI	-
0.4	(1.2)
-	a
DN 38°-43°	
WHT 9.00 WHB 4.50	
max 9.00 max 4.50	
mind 7.00 mind 3.50	

MI	-
0.4	(1.2)
-	a
DN 38°-43°	
WHT 9.00 WHB 4.50	
max 9.00 max 4.50	
mind 7.00 mind 3.50	

MI	-
0.4	(1.2)
-	a
DN 38°-43°	
WHT 9.00 WHB 4.50	
max 9.00 max 4.50	
mind 7.00 mind 3.50	

MI	-
0.4	(1.2)
-	a
DN 38°-43°	
WHT 9.00 WHB 4.50	
max 9.00 max 4.50	
mind 7.00 mind 3.50	

MI	-
0.4	(1.2)
-	a
DN 38°-43°	
WHT 9.00 WHB 4.50	
max 9.00 max 4.50	
mind 7.00 mind 3.50	

MI	-
0.4	(1.2)
-	a
DN 38°-43°	
WHT 9.00 WHB 4.50	
max 9.00 max 4.50	
mind 7.00 mind 3.50	

MI	-
0.4	(1.2)
-	a
DN 38°-43°	
WHT 9.00 WHB 4.50	
max 9.00 max 4.50	
mind 7.00 mind 3.50	

MI	-
0.4	(1.2)
-	a
DN 38°-43°	
WHT 9.00 WHB 4.50	
max 9.00 max 4.50	
mind 7.00 mind 3.50	

MI	-
0.4	(1.2)
-	a
DN 38°-43°	
WHT 9.00 WHB 4.50	
max 9.00 max 4.50	
mind 7.00 mind 3.50	

MI	-
0.4	(1.2)
-	a
DN 38°-43°	
WHT 9.00 WHB 4.50	
max 9.00 max 4.50	
mind 7.00 mind 3.50	

MI	-
0.4	(1.2)
-	a
DN 38°-43°	
WHT 9.00 WHB 4.50	
max 9.00 max 4.50	
mind 7.00 mind 3.50	

GENEHMIGTER BEBAUUNGSPLAN  
"UNTERE TALSTRASSE"